


A 3D isometric diagram showing a building layout. A diagonal line labeled 'STRASSE' (Street) runs across the scene. To the right of the street is a green area labeled 'GRÜNE MITTE' (Green Middle). Several grey rectangular blocks represent buildings. A central building is highlighted with blue outlines. Roman numerals III, IV, and V are placed near the buildings, likely indicating specific zones or sections. Arrows point from the buildings towards the street and the green area.

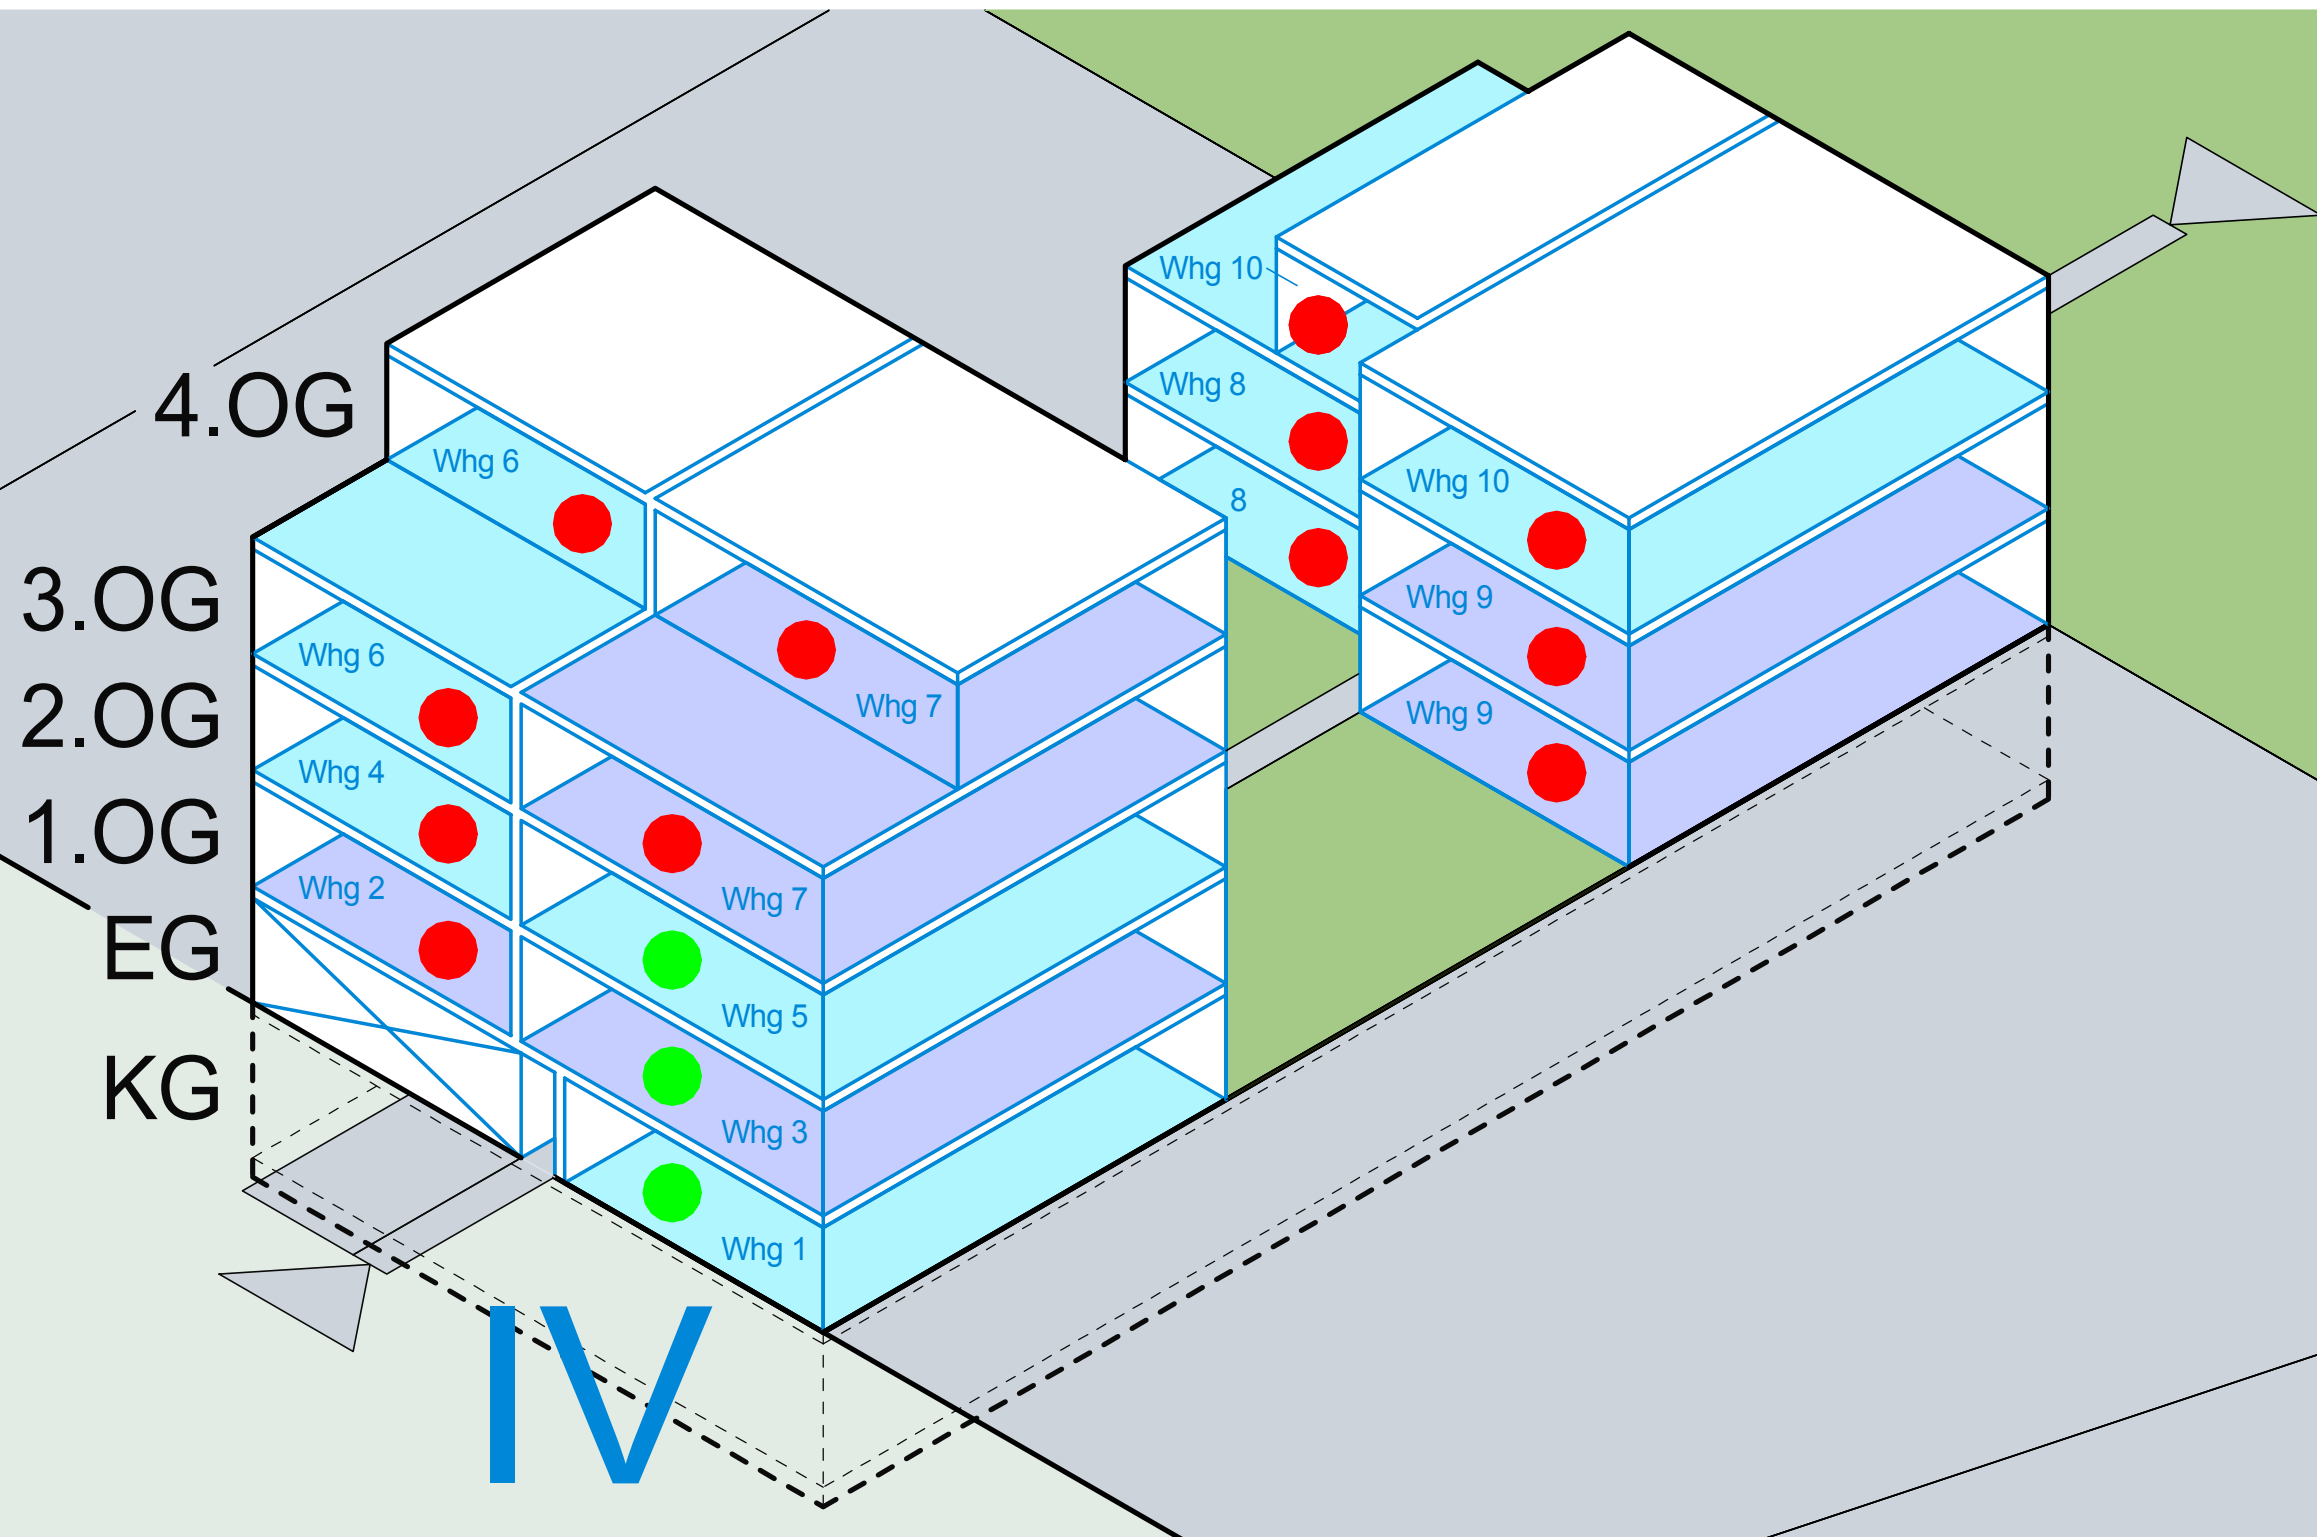

Steubenstraße 20 T 0621/835 99 99-0  
68163 Mannheim F 0621/835 99 99-5  
Info@striffler-architekten.de www.striffler-architekten.de

MASZSTAB:	ohne	INDEX:	
DATUM:	21.01.12	ÄNDER.-DAT.:	
GEZ:	JOH / BA	PROJ.-NR.:	2011-48
BL.-NR.:		GESAMT-NR.:	

FÜR DIESE ZEICHNUNG BEHALTEN WIR UNS ALLE RECHTE VOR. OHNE UNSERE AUSDRÜCKLICHE ZUSTIMMUNG DARF DIESE ZEICHNUNG WEDER VERVIELFÄLTIGT NOCH DRITTEN ZUGÄNGLICH GEMACHT WERDEN ODER IN ANDERER WEISE MISSBRÄUMLICH VERWERTET WERDEN!